

DEPARTMENT OF TRANSPORTATION  
STATE OF GEORGIA

OPERATIONS DIVISION-OFFICE OF MAINTENANCE

PLAN OF PROPOSED


DISTRICT 7 BRIDGE REPAIRS (DECK REHABILITATION)

PROJECT NO.NHS-M002-00 (136) CONTRACT 2

P.I.NO. M002136

STATE	PROJECT NUMBER	SHEET NUMBER	TOTAL SHEETS
GEORGIA	NHS-M002-00 (136) CT 2	1	24

J.B. Trimble, Inc.  
6445 Powers Ferry Road  
Atlanta GA 30339-2933  
(770) 952-1022

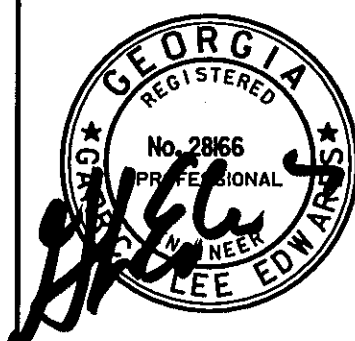

6-23-04


BRIDGE NO. 3  
FULTON COUNTY  
SR 140 (HOLCOMB BRIDGE RD.)  
OVER SR 400 (US 19)  
ID # 121-00140D-008.03E  
FEDERAL ROUTE : US 19  
STATE ROUTE : 140  
ADT = 72,900 vpd (2004)

BRIDGE NO. 4  
FULTON COUNTY  
SR 139 (MLK JR. DRIVE)  
OVER I-285  
ID # 121-00139D-013.01N  
FEDERAL ROUTE : 9038  
STATE ROUTE : 139  
ADT = 23,900 vpd (2004)

BRIDGE NO. 5  
FULTON COUNTY  
I-285 OVER SR 14 & CSX RR  
ID # 121-00407D-000.58C  
FEDERAL ROUTE : I-285  
STATE ROUTE : 407  
ADT = 134,700 vpd (2004)

BRIDGE NO. 1  
DEKALB COUNTY  
CHAMBLEE DUNWOODY RD. OVER I-285  
ID # 089-09260M-004.85N  
FEDERAL ROUTE : 9260  
STATE ROUTE : CR 5156  
ADT = 30,000 vpd (2004)

BRIDGE NO. 2  
DEKALB COUNTY  
RAMP I-85 SB TO I-285 EB  
ID # 089-00403R-095.88N  
FEDERAL ROUTE : I-85  
STATE ROUTE : SR 403  
ADT = 259,000 vpd (2004)

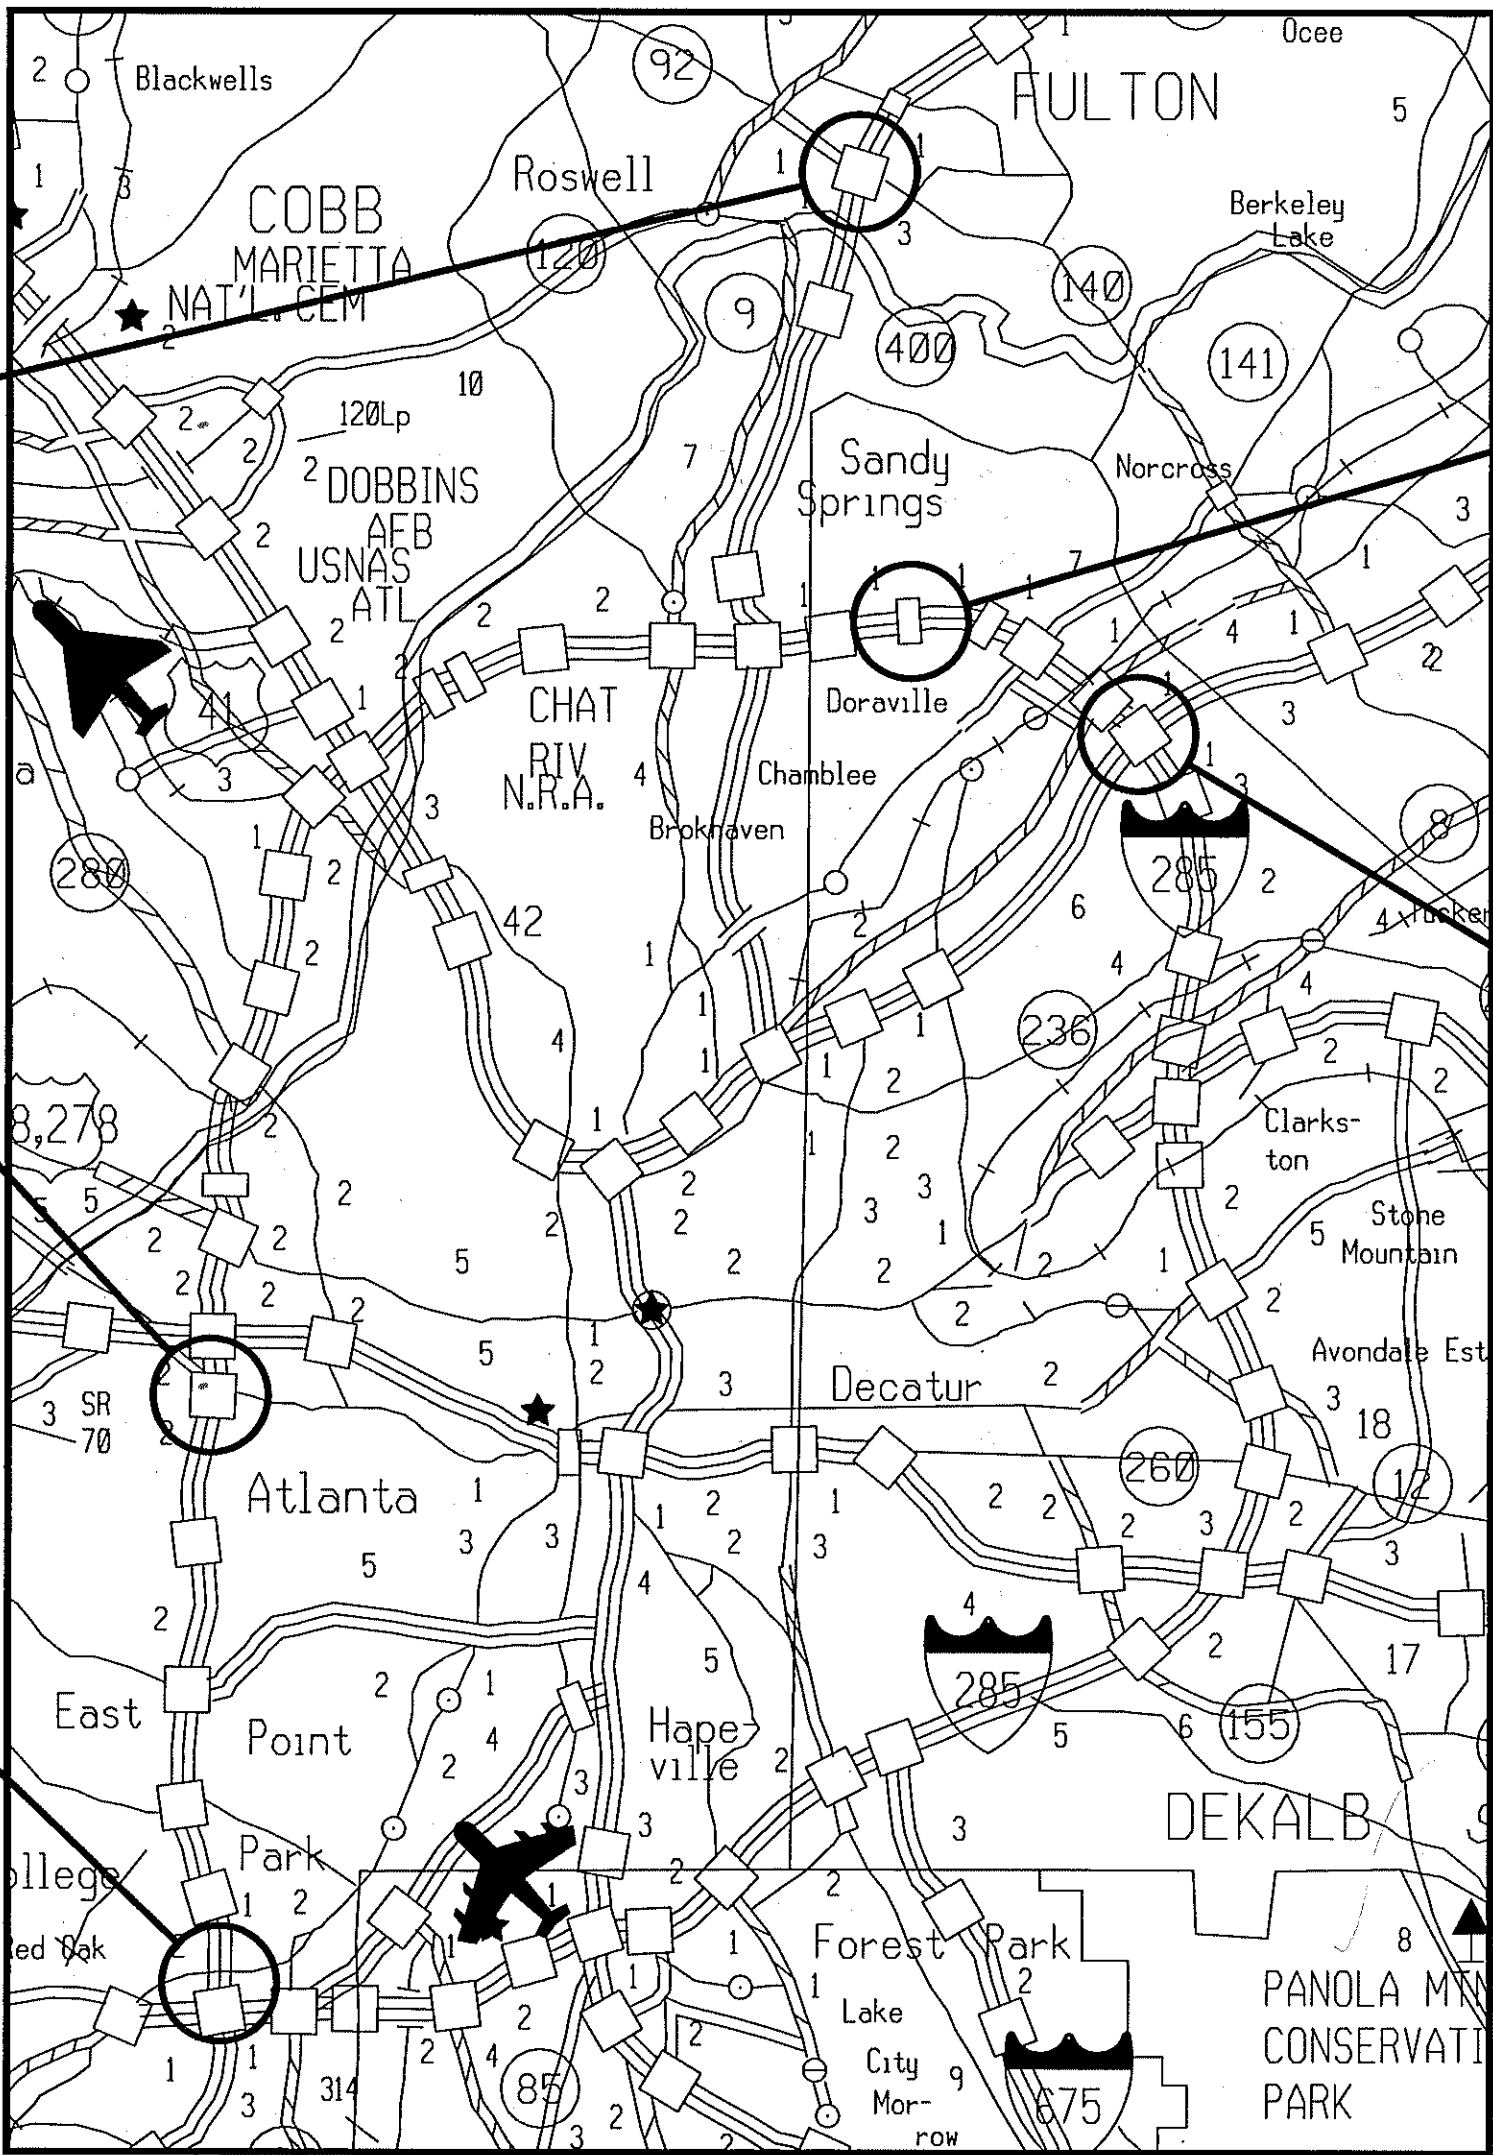

LOCATION MAP

NOTES

- 1) THE DATA, TOGETHER WITH ALL OTHER INFORMATION SHOWN ON THESE PLANS OR IN ANY WAY INDICATED THEREBY, WHETHER BY DRAWINGS OR NOTES, OR IN ANY OTHER MANNER, ARE BASED UPON FIELD INVESTIGATIONS AND ARE BELIEVED TO BE INDICATIVE OF ACTUAL CONDITIONS. HOWEVER, THE SAME ARE SHOWN FOR INFORMATION ONLY, ARE NOT GUARANTEED, AND DO NOT BIND THE DEPARTMENT OF TRANSPORTATION IN ANY WAY. THE ATTENTION OF THE BIDDER IS SPECIFICALLY DIRECTED TO SUBSECTIONS 102.04, 102.05, AND 104.03 OF THE SPECIFICATIONS.
- 2) ALL REFERENCES IN THIS DOCUMENT, WHICH INCLUDE ALL PAPERS, WRITINGS, DOCUMENTS, DRAWINGS, OR PHOTOGRAPHS USED, OR TO BE USED IN CONNECTION WITH THIS DOCUMENT, TO "STATE HIGHWAY DEPARTMENT OF GEORGIA", "STATE HIGHWAY DEPARTMENT", "GEORGIA STATE HIGHWAY DEPARTMENT", "HIGHWAY DEPARTMENT", OR "DEPARTMENT" WHEN THE CONTEXT THEREOF MEANS THE STATE HIGHWAY DEPARTMENT OF GEORGIA MEAN AND SHALL BE DEEMED TO MEAN THE DEPARTMENT OF TRANSPORTATION.

PROJECT DESIGNATION: FULL OVERSIGHT

LENGTH OF PROJECT	BR. NO. 1	BR. NO. 2	BR. NO. 3	BR. NO. 4	BR. NO. 5	TOTAL PROJECT
	DEKALB CO. NO. 089	DEKALB CO. NO. 089	FULTON CO. NO. 121	FULTON CO. NO. 121	FULTON CO. NO. 121	
	MILES	MILES	MILES	MILES	MILES	
NET LENGTH OF ROADWAY	0.000	0.000	0.000	0.000	0.000	0.000
NET LENGTH OF BRIDGES	0.052	0.298	0.044	0.057	0.050	0.501
NET LENGTH OF PROJECT	0.052	0.298	0.044	0.057	0.050	0.501
NET LENGTH OF EXCEPTIONS	0.000	0.000	0.000	0.000	0.000	0.000
GROSS LENGTH OF PROJECT	0.052	0.298	0.044	0.057	0.050	0.501

THIS PROJECT IS LOCATED : 70% WITHIN CONGRESSIONAL DISTRICT 4, 24% WITHIN CONGRESSIONAL DISTRICT 5 AND 6% WITHIN CONGRESSIONAL DISTRICT 6

SUBMITTED BY: *Sam K. Summers*  
STATE BRIDGE MAINTENANCE ENGINEER

6-24-04  
DATE  
CHIEF ENGINEER  
PLANS COMPLETED 6-24-04  
REVISIONS